


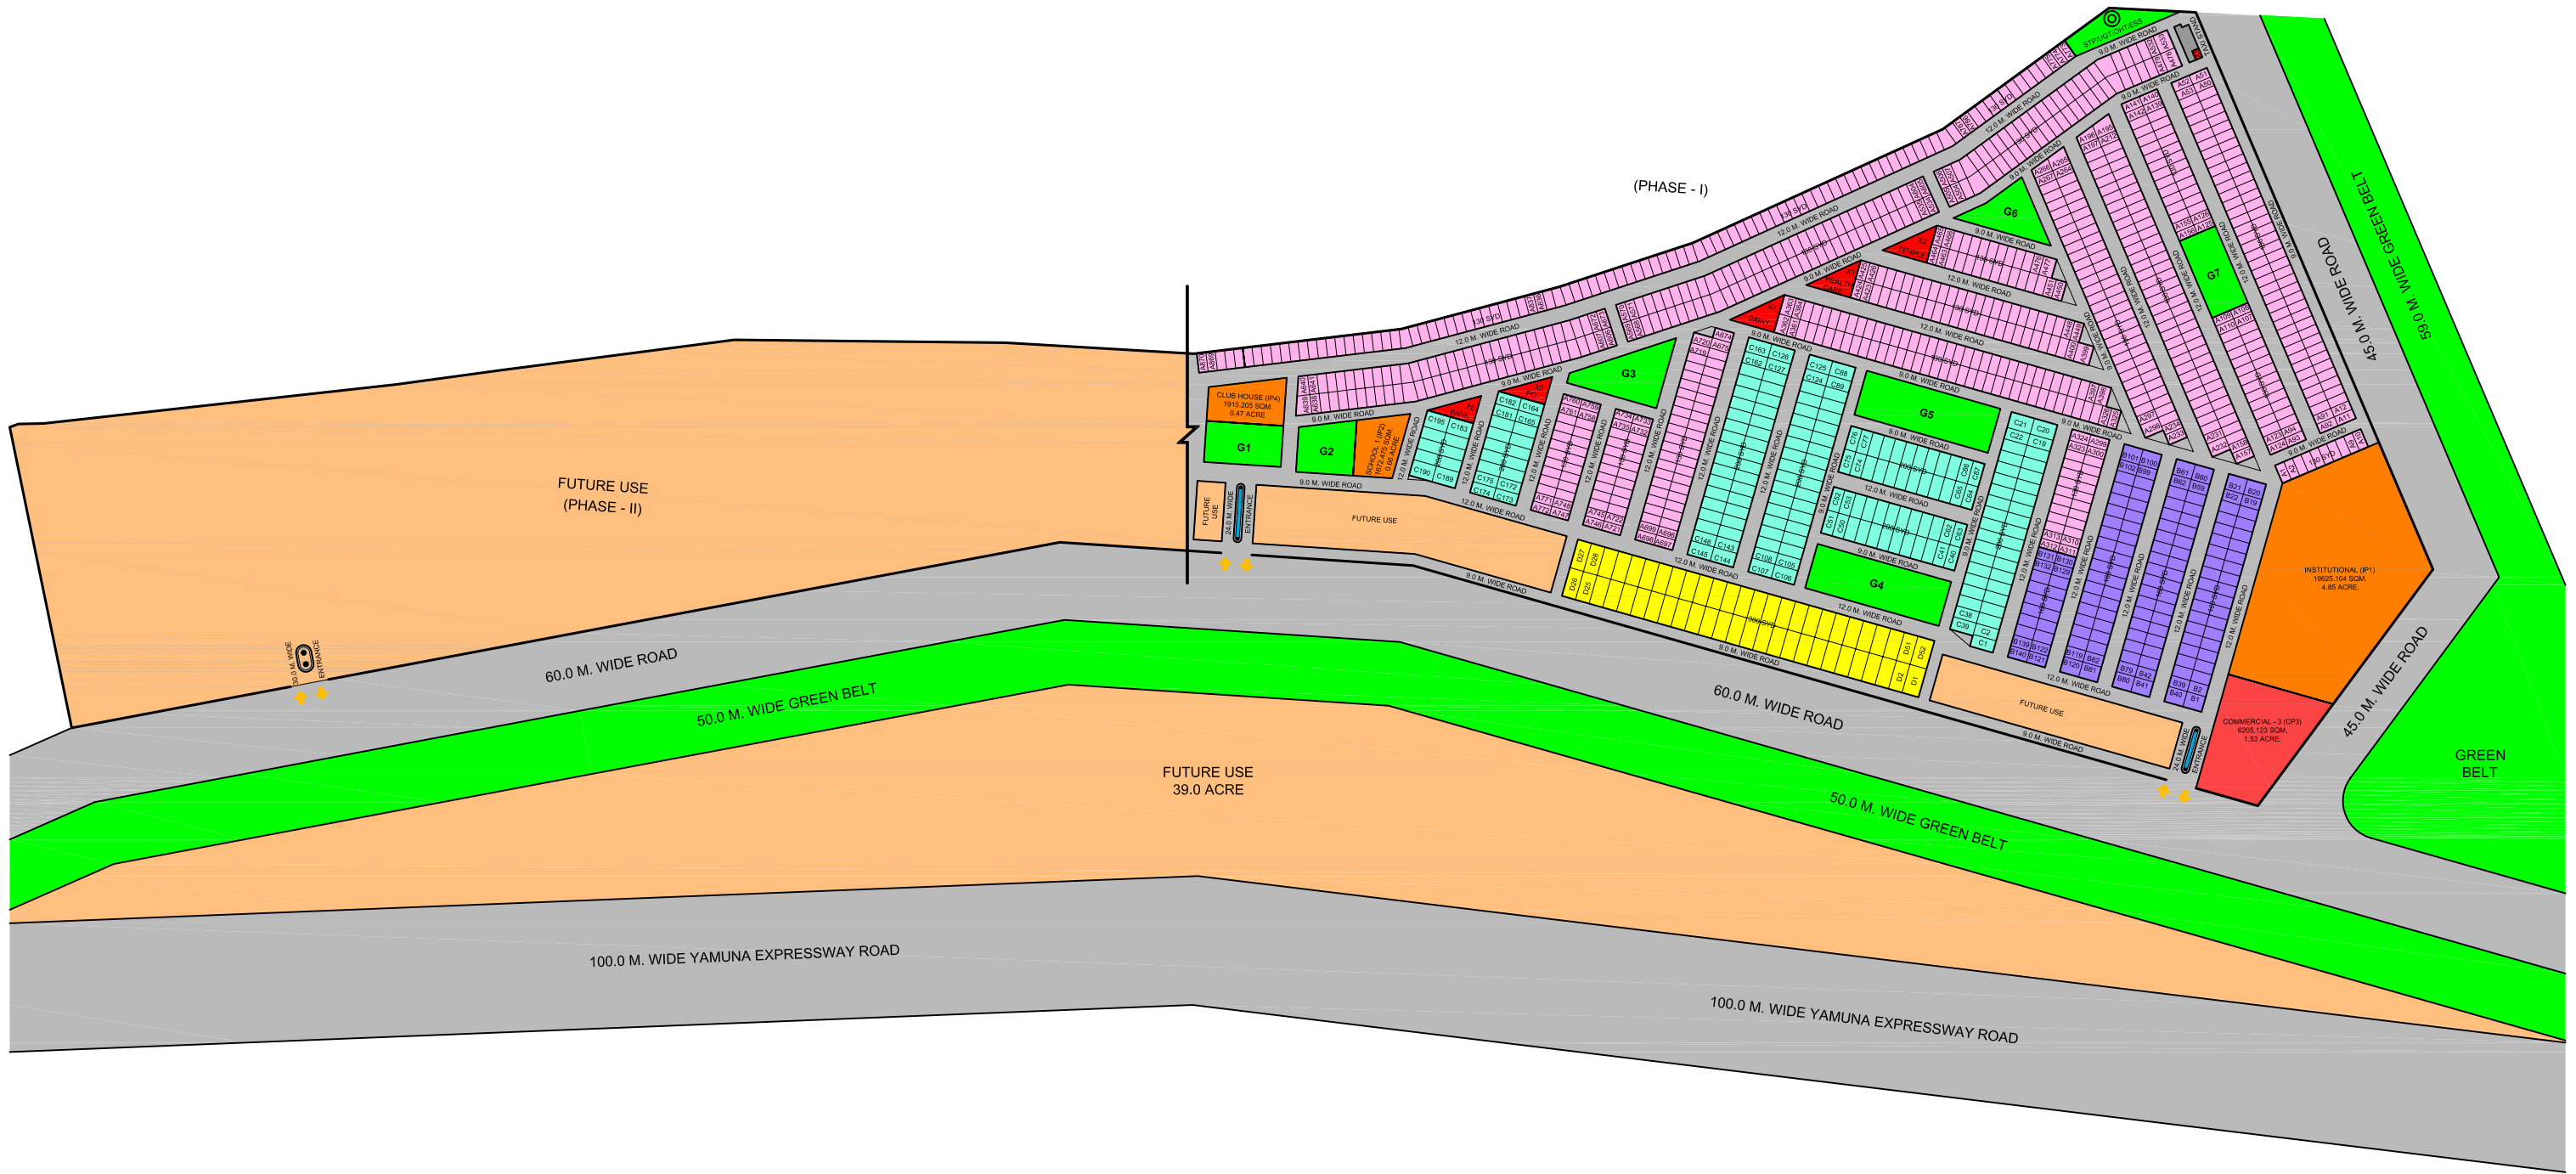

NOTE: ALL ABOVE SAID LAYOUT & PLOT NUMBERINGS SHOWN IN THE LAYOUT PLAN ARE TENTATIVE AND SUBJECT TO VARIATION AND MODIFICATION BY THE COMPANY OR THE COMPETENT AUTHORITIES SANTIONING PLANS.

PROJECT:

**NRI TOWNSHIP YAMUNA
FOR SDS INFRACON PVT. LTD. AT YAMUNA
EXPRESSWAY, GAUTAM BUDH NAGAR
UTTAR PRADESH, INDIA.**

ARCHITECT:

R. T. & ASSOCIATES PVT. LTD.
ARCHITECTS - DESIGNERS - PROJECT MANAGEMENT.
A-47,48, SECTOR-67, NOIDA-201301, UTTAR PRADESH, INDIA.
TEL: 0120 - 6495313, 2484021.
EMAIL: rtadesigns@gmail.com.
website: www.rtadesigns.com.

PLOTS STATISTIC:

- 130 SQ. YD. (7.20 X 15.10 M.) [870 NOS.]
- 160 SQ. YD. (8.86 X 15.10 M.) [140 NOS.]
- 200 SQ. YD. (9.00 X 18.58 M.) [163 NOS.]
- 300 SQ. YD. (11.0 X 22.80 M.) [052 NOS.]

DRAWING TITLE:

PHASE - I SITE LAYOUT PLAN

ISSUED FOR:

PLANNING ONLY

DRAWING NUMBER:

YAM/ARCH/01

SCALE:

1 : 2500

DATE:

JULY 14, 2010

SHEET SIZE:

A1 (LANDSCAPE)

DRAWING NO.:

YAM/ARCH/01

REVISION NO:

00

DEALT BY:

AMIT BISWAS

CHECKED BY:

Ar. SANTOSH SINGH

ISSUED BY:

Ar. HEMANT KUMAR

ISSUED DATE:

JULY 14, 2010

